


PARKING	LEVEL 1	LEVEL 2	LEVEL 3	LEVEL 4	LEVEL 5	LEVEL 6	LEVEL 7	TOTAL
BICYCLES								
SHORT-TERM (ST)	43							43
LONG-TERM (LT)		17	38	38	38	38	15	184
TOTAL =								227
MOTORCYCLES								
NON-GATED			9					9
GATED				9	9	9		27
TOTAL =								36
VEHICLES (NON-GATED)								
ADA CAR STALLS		3						3
ADA VAN STALLS		1						1
STANDARD STALLS		53	13					66
PARALLEL STALLS		8						8
COMPACT STALLS		5	1					6
TOTAL =		70	14					84
VEHICLES (GATED)								
ADA CAR STALLS			4	3				7
ADA VAN STALLS								
STANDARD STALLS			41	55	57	57	40	250
PARALLEL STALLS			8	8	8	8	4	36
COMPACT STALLS			4	5	8	8	8	33
TOTAL =			57	70	72	72	51	326
GRAND TOTAL ALL VEH. PARKING =		70	71	71	73	73	52	410

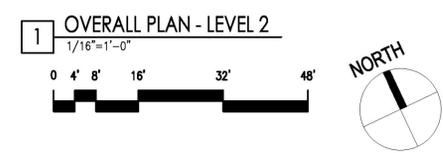

ARCHITECT:
THIS WORK WAS PREPARED BY ME OR UNDER MY SUPERVISION AND CONSTRUCTION OF THIS PROJECT WILL BE UNDER MY OBSERVATION.

NOTE: CONTRACTOR SHALL CHECK AND VERIFY ALL DIMENSIONS AT JOB BEFORE PROCEEDING WITH WORK.

HAWAII OCEAN PLAZA LP

Ala Moana Home
Honolulu, Hawaii
T.M.K. 2-3-016 : 018 / 019 / 020


IPD-T PERMIT APPLICATION SET

DATE: 2022 Apr 26


PROJECT #: 22002

SHEET CONTENT:
OVERALL PLAN:
LEVEL 2

SHEET NO.
A1-12

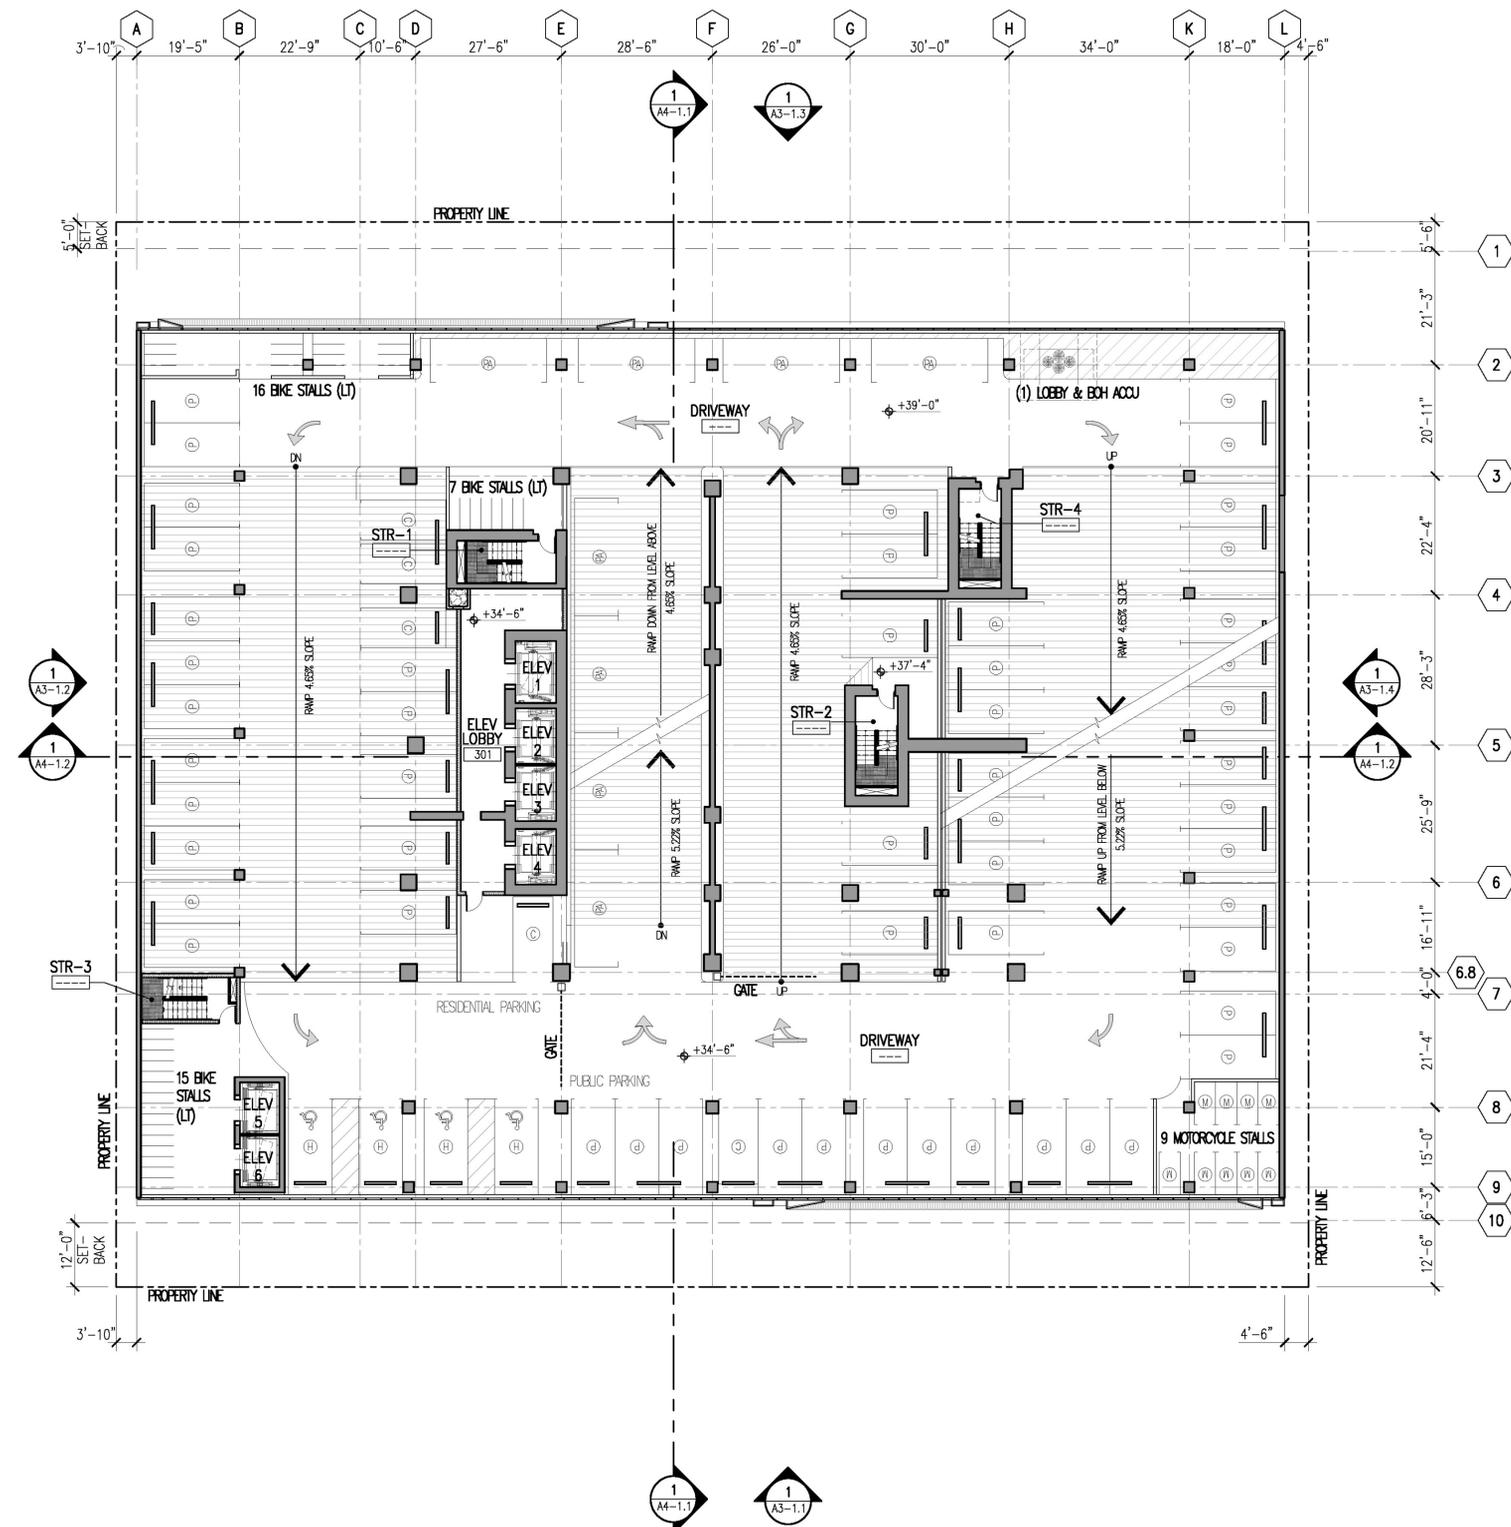

PARKING	LEVEL 1	LEVEL 2	LEVEL 3	LEVEL 4	LEVEL 5	LEVEL 6	LEVEL 7	TOTAL
BICYCLES								
SHORT-TERM (ST)	43							43
LONG-TERM (LT)		17	38	38	38	38	15	184
TOTAL =								227
MOTORCYCLES								
NON-GATED			9					9
GATED				9	9	9		27
TOTAL =								36
VEHICLES (NON-GATED)								
ADA CAR STALLS		3						3
ADA VAN STALLS		1						1
STANDARD STALLS		53	13					66
PARALLEL STALLS		8						8
COMPACT STALLS		5	1					6
TOTAL =		70	14					84
VEHICLES (GATED)								
ADA CAR STALLS			4	3				7
ADA VAN STALLS								
STANDARD STALLS			41	55	57	57	40	250
PARALLEL STALLS			8	8	8	8	4	36
COMPACT STALLS			4	5	8	8	8	33
TOTAL =			57	70	72	72	51	326
GRAND TOTAL ALL VEH. PARKING =		70	71	71	73	73	52	410

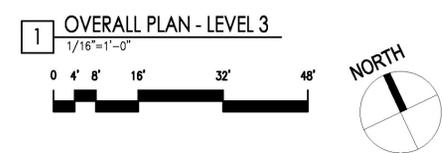

ARCHITECT:
THIS WORK WAS PREPARED BY ME OR UNDER MY SUPERVISION AND CONSTRUCTION OF THIS PROJECT WILL BE UNDER MY OBSERVATION.

NOTE: CONTRACTOR SHALL CHECK AND VERIFY ALL DIMENSIONS AT JOB BEFORE PROCEEDING WITH WORK.

HAWAII OCEAN PLAZA LP

Ala Moana Home
Honolulu, Hawaii
T.M.K. 2-3-016:018/019/020


IPD-T PERMIT APPLICATION SET

DATE 2022 Apr 26


PROJECT # 22002

SHEET CONTENT:
OVERALL PLAN:
LEVEL 3

SHEET NO.
A1-13

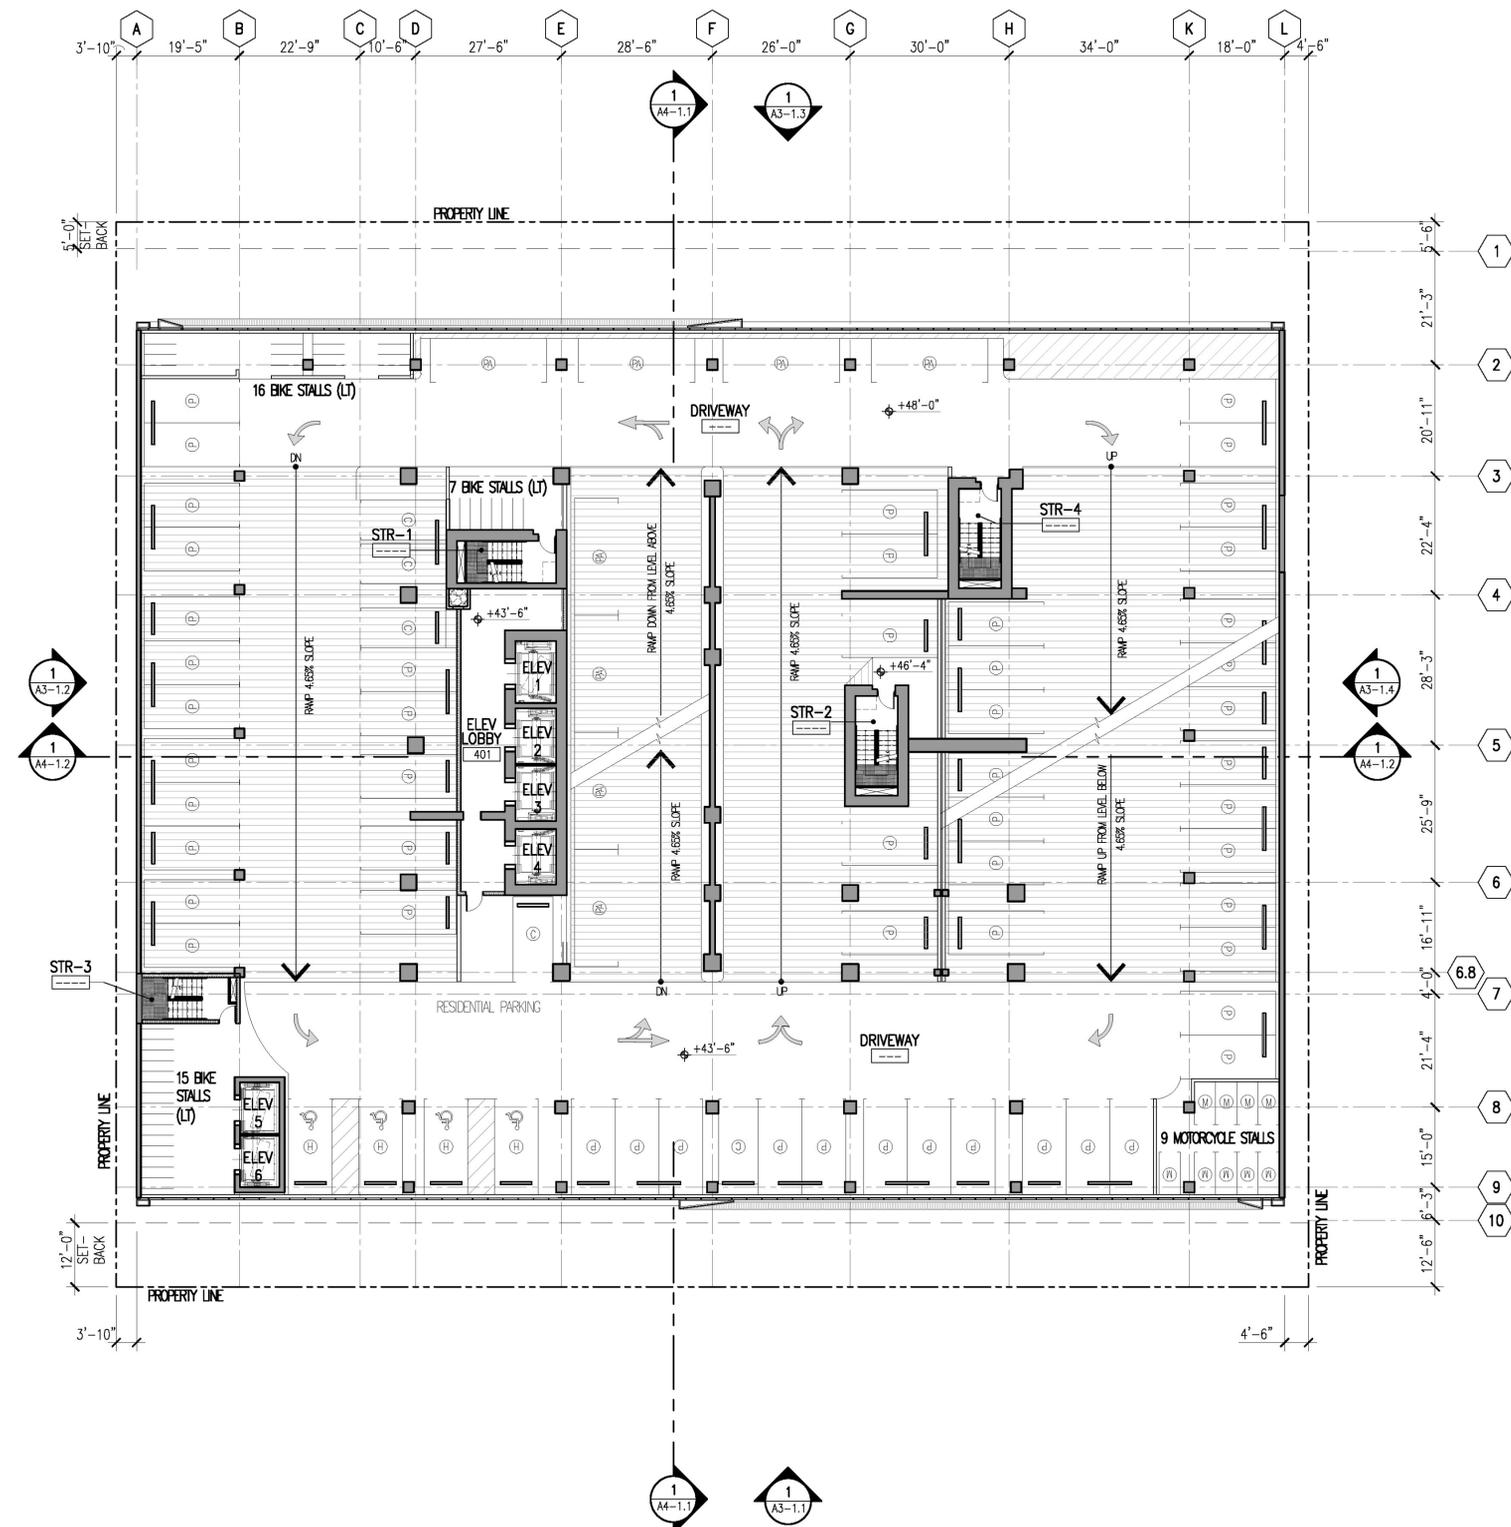

PARKING	LEVEL 1	LEVEL 2	LEVEL 3	LEVEL 4	LEVEL 5	LEVEL 6	LEVEL 7	TOTAL
BICYCLES								
SHORT-TERM (ST)	43							43
LONG-TERM (LT)		17	38	38	38	38	15	184
TOTAL =								227
MOTORCYCLES								
NON-GATED			9					9
GATED				9	9	9		27
TOTAL =								36
VEHICLES (NON-GATED)								
ADA CAR STALLS		3						3
ADA VAN STALLS		1						1
STANDARD STALLS		53	13					66
PARALLEL STALLS		8						8
COMPACT STALLS		5	1					6
TOTAL =		70	14					84
VEHICLES (GATED)								
ADA CAR STALLS			4	3				7
STANDARD STALLS			41	55	57	57	40	250
PARALLEL STALLS			8	8	8	8	4	36
COMPACT STALLS			4	5	8	8	8	33
TOTAL =			57	70	72	72	51	326
GRAND TOTAL ALL VEH. PARKING =		70	71	71	73	73	52	410

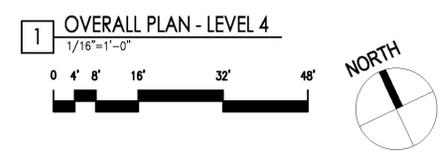

ARCHITECT:
THIS WORK WAS PREPARED BY ME OR UNDER MY SUPERVISION AND CONSTRUCTION OF THIS PROJECT WILL BE UNDER MY OBSERVATION.

NOTE: CONTRACTOR SHALL CHECK AND VERIFY ALL DIMENSIONS AT JOB BEFORE PROCEEDING WITH WORK.

HAWAII OCEAN PLAZA LP

Ala Moana Home
Honolulu, Hawaii
T.M.K. 2-3-016:018/019/020


IPD-T PERMIT APPLICATION SET

DATE 2022 Apr 26


PROJECT # 22002

SHEET CONTENT:
OVERALL PLAN:
LEVEL 4

SHEET NO.
A1-14

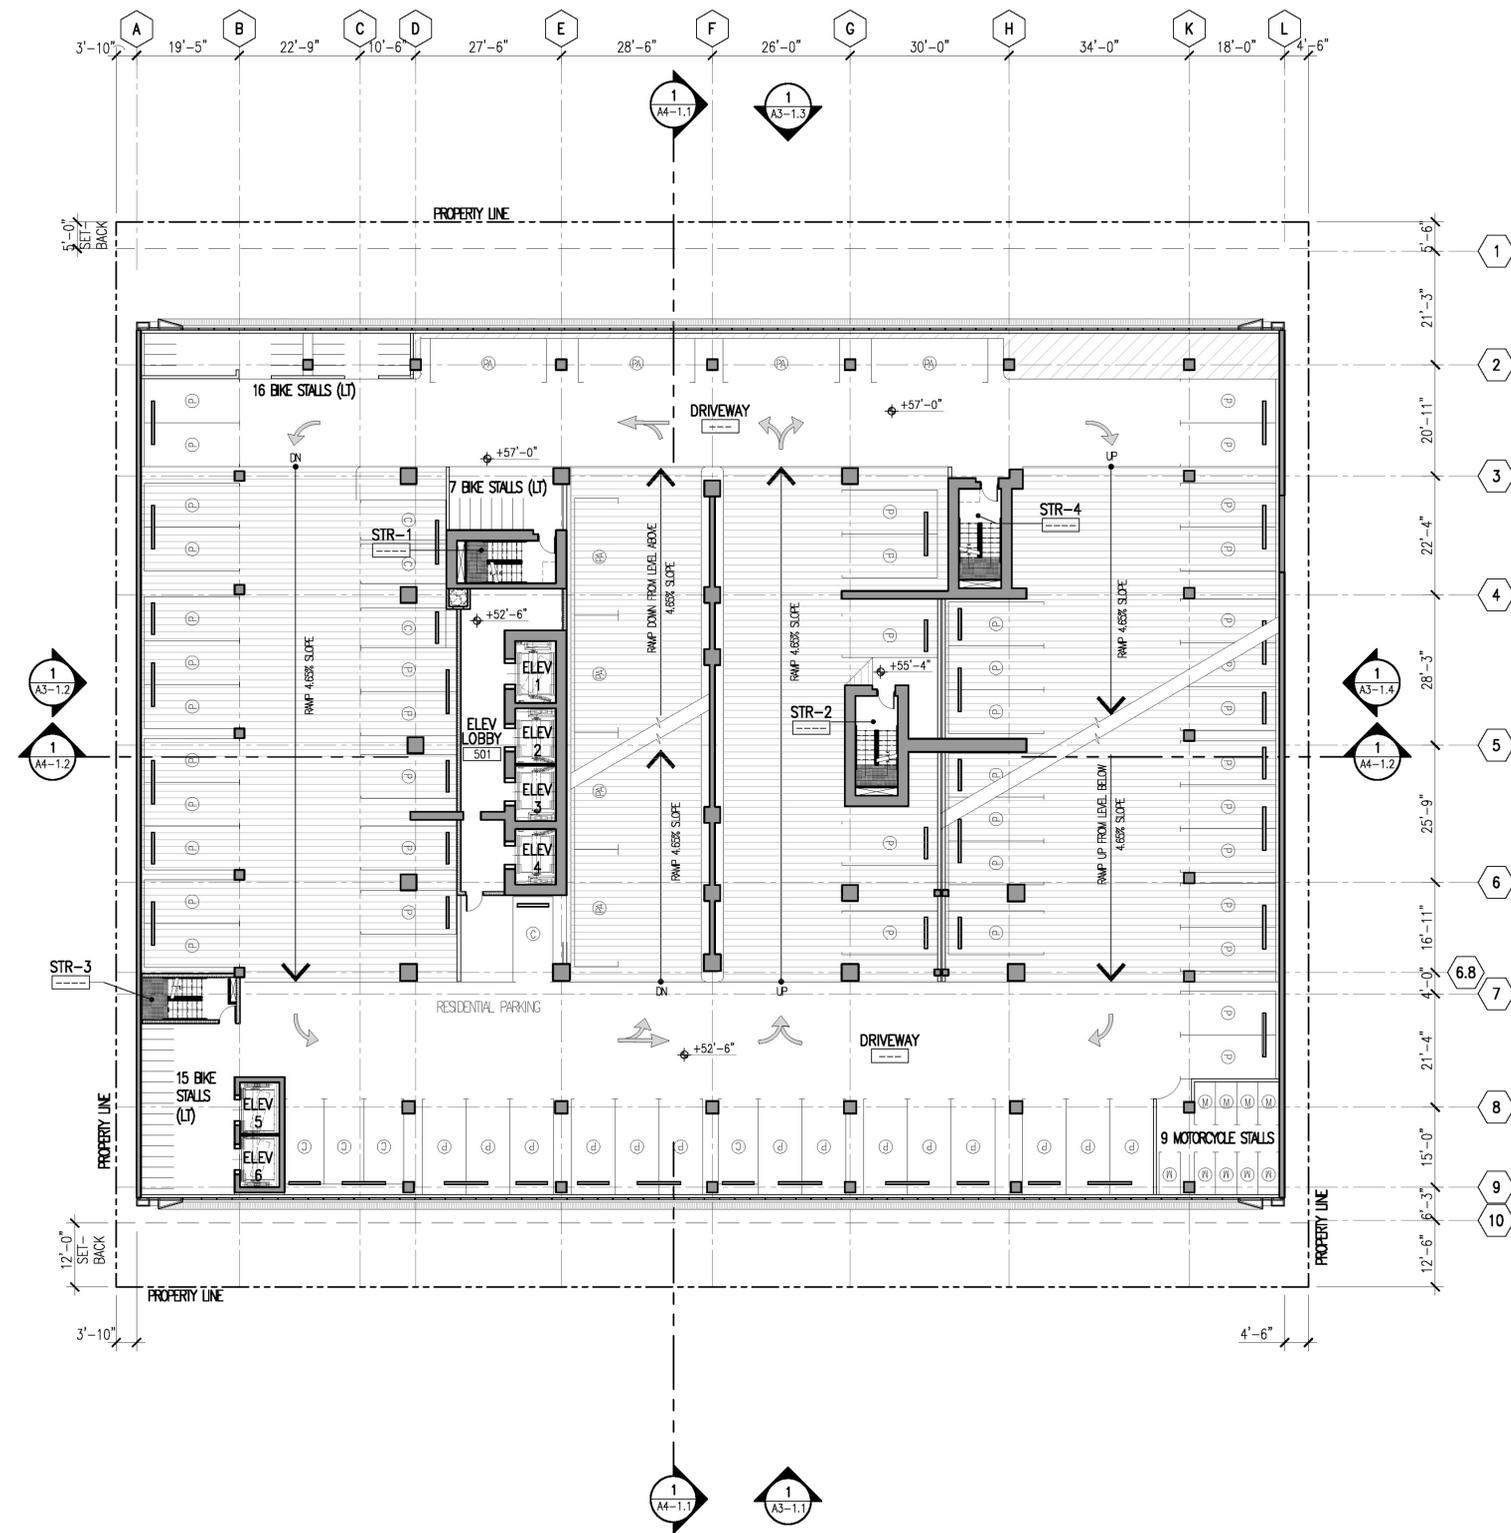

PARKING	LEVEL 1	LEVEL 2	LEVEL 3	LEVEL 4	LEVEL 5	LEVEL 6	LEVEL 7	TOTAL
BICYCLES								
SHORT-TERM (ST)	43							43
LONG-TERM (LT)		17	38	38	38	38	15	184
TOTAL =								227
MOTORCYCLES								
NON-GATED			9					9
GATED				9	9	9		27
TOTAL =								36
VEHICLES (NON-GATED)								
ADA CAR STALLS		3						3
ADA VAN STALLS		1						1
STANDARD STALLS		53	13					66
PARALLEL STALLS		8						8
COMPACT STALLS		5	1					6
TOTAL =		70	14					84
VEHICLES (GATED)								
ADA CAR STALLS			4	3				7
ADA VAN STALLS								
STANDARD STALLS			41	55	57	57	40	250
PARALLEL STALLS			8	8	8	8	4	36
COMPACT STALLS			4	5	8	8	8	33
TOTAL =			57	70	72	72	51	326
GRAND TOTAL ALL VEH. PARKING =		70	71	71	73	73	52	410

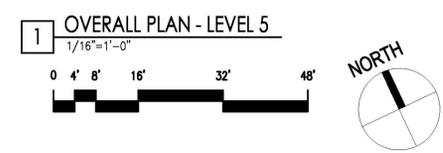

ARCHITECT:
THIS WORK WAS PREPARED BY ME OR UNDER MY SUPERVISION AND CONSTRUCTION OF THIS PROJECT WILL BE UNDER MY OBSERVATION.

NOTE: CONTRACTOR SHALL CHECK AND VERIFY ALL DIMENSIONS AT JOB BEFORE PROCEEDING WITH WORK.

HAWAII OCEAN PLAZA LP

Ala Moana Home
Honolulu, Hawaii
T.M.K. 2-3-016:018/019/020


IPD-T PERMIT APPLICATION SET

DATE 2022 Apr 26


PROJECT # 22002

SHEET CONTENT:
OVERALL PLAN:
LEVEL 5

SHEET NO.
A1-15

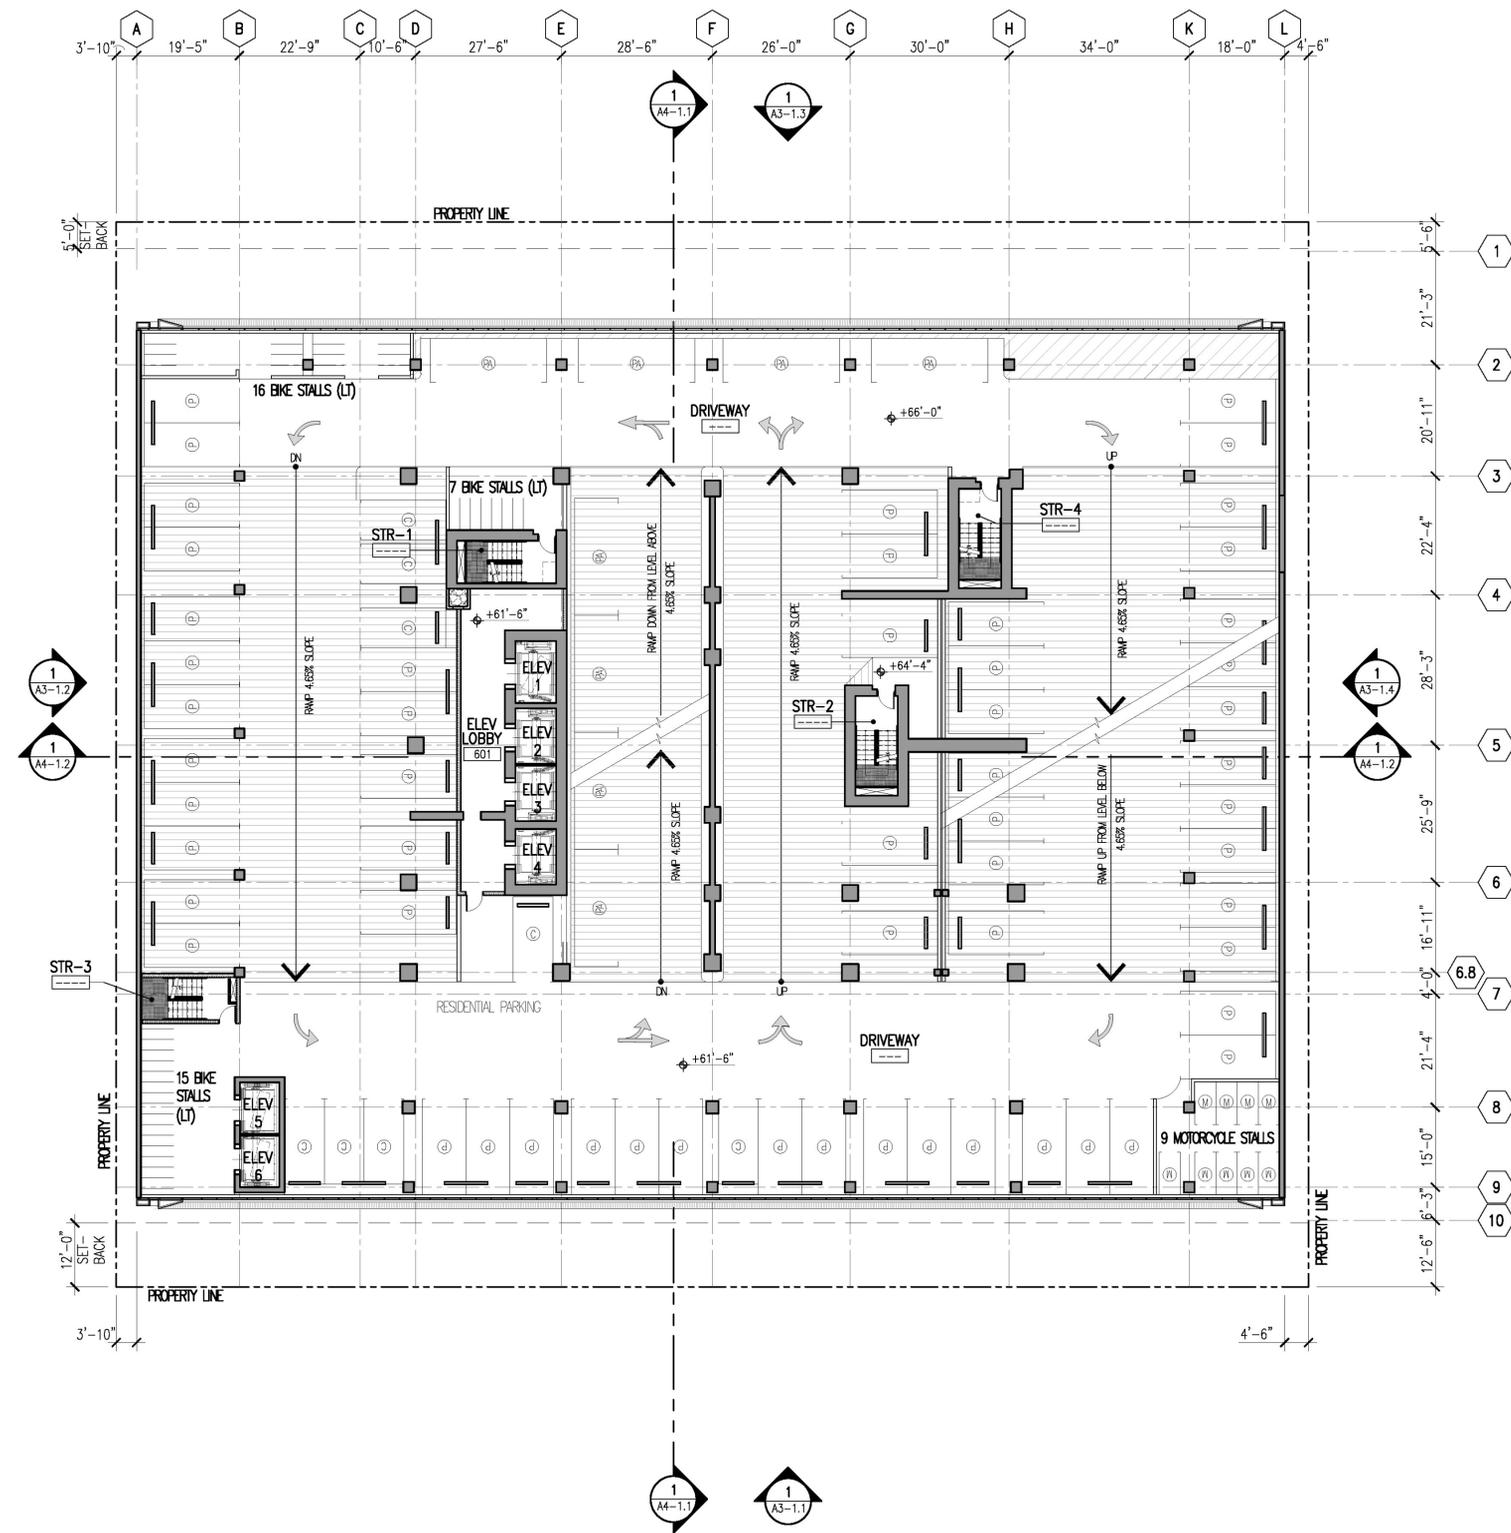

PARKING	LEVEL 1	LEVEL 2	LEVEL 3	LEVEL 4	LEVEL 5	LEVEL 6	LEVEL 7	TOTAL
BICYCLES								
SHORT-TERM (ST)	43							43
LONG-TERM (LT)		17	38	38	38	38	15	184
TOTAL =								227
MOTORCYCLES								
NON-GATED			9					9
GATED				9	9	9		27
TOTAL =								36
VEHICLES (NON-GATED)								
ADA CAR STALLS		3						3
ADA VAN STALLS		1						1
STANDARD STALLS		53	13					66
PARALLEL STALLS		8						8
COMPACT STALLS		5	1					6
TOTAL =		70	14					84
VEHICLES (GATED)								
ADA CAR STALLS			4	3				7
ADA VAN STALLS								
STANDARD STALLS			41	55	57	57	40	250
PARALLEL STALLS			8	8	8	8	4	36
COMPACT STALLS			4	5	8	8	8	33
TOTAL =			57	70	72	72	51	326
GRAND TOTAL ALL VEH. PARKING =		70	71	71	73	73	52	410

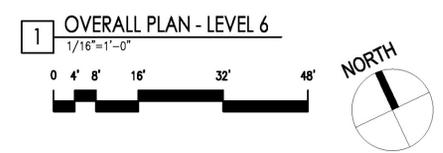

ARCHITECT:
THIS WORK WAS PREPARED BY ME OR UNDER MY SUPERVISION AND CONSTRUCTION OF THIS PROJECT WILL BE UNDER MY OBSERVATION.

NOTE: CONTRACTOR SHALL CHECK AND VERIFY ALL DIMENSIONS AT JOB BEFORE PROCEEDING WITH WORK.

HAWAII OCEAN PLAZA LP

Ala Moana Home
Honolulu, Hawaii
T.M.K. 2-3-016:018/019/020


IPD-T PERMIT APPLICATION SET

DATE 2022 Apr 26


PROJECT # 22002

SHEET CONTENT:
OVERALL PLAN:
LEVEL 6

SHEET NO.
A1-1.6

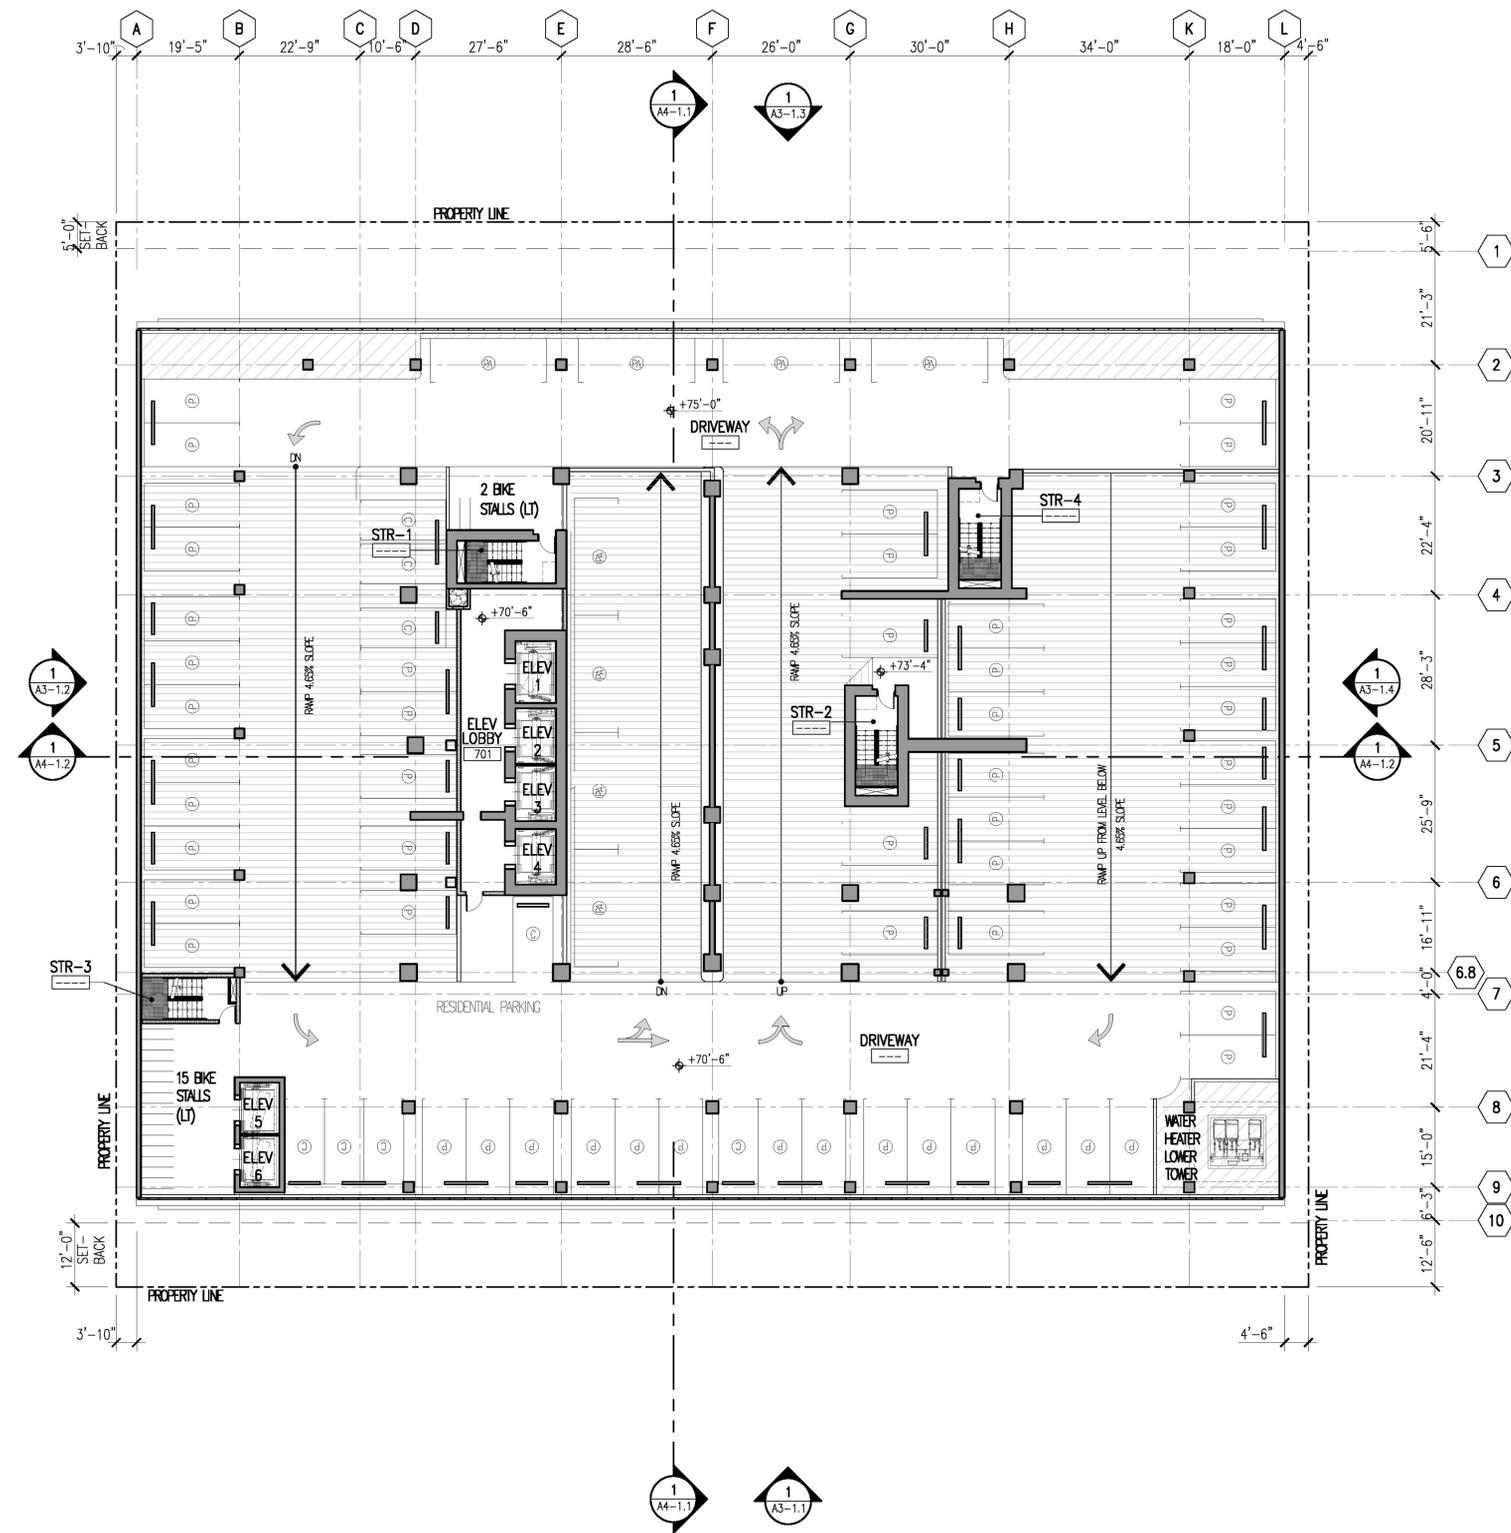

PARKING	LEVEL 1	LEVEL 2	LEVEL 3	LEVEL 4	LEVEL 5	LEVEL 6	LEVEL 7	TOTAL
BICYCLES								
SHORT-TERM (ST)	43							43
LONG-TERM (LT)		17	38	38	38	38	15	184
TOTAL =								227
MOTORCYCLES								
NON-GATED			9					9
GATED				9	9	9		27
TOTAL =								36
VEHICLES (NON-GATED)								
ADA CAR STALLS		3						3
ADA VAN STALLS		1						1
STANDARD STALLS		53	13					66
PARALLEL STALLS		8						8
COMPACT STALLS		5	1					6
TOTAL =		70	14					84
VEHICLES (GATED)								
ADA CAR STALLS			4	3				7
ADA VAN STALLS								
STANDARD STALLS			41	55	57	57	40	250
PARALLEL STALLS			8	8	8	8	4	36
COMPACT STALLS			4	5	8	8	8	33
TOTAL =			57	70	72	72	51	326
GRAND TOTAL ALL VEH. PARKING =		70	71	71	73	73	52	410

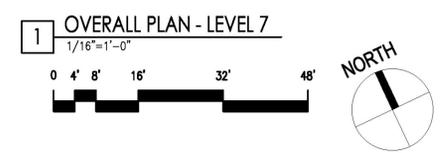

ARCHITECT:
THIS WORK WAS PREPARED BY ME
OR UNDER MY SUPERVISION AND
CONSTRUCTION OF THIS PROJECT
WILL BE UNDER MY OBSERVATION.

NOTE: CONTRACTOR SHALL CHECK
AND VERIFY ALL DIMENSIONS AT JOB
BEFORE PROCEEDING WITH WORK.

HAWAII OCEAN
PLAZA LP

Ala Moana Home
Honolulu, Hawaii
T.M.K. 2-3-016:018/019/020

IPD-T PERMIT
APPLICATION SET

DATE 2022 Apr 26

PROJECT # 22002

SHEET CONTENT:
OVERALL PLAN:
LEVEL 7

SHEET NO.
A1-17

1 OVERALL PLAN - LEVEL 7
1/16"=1'-0"